




LAKERIDGE 1867 3/2 1/2

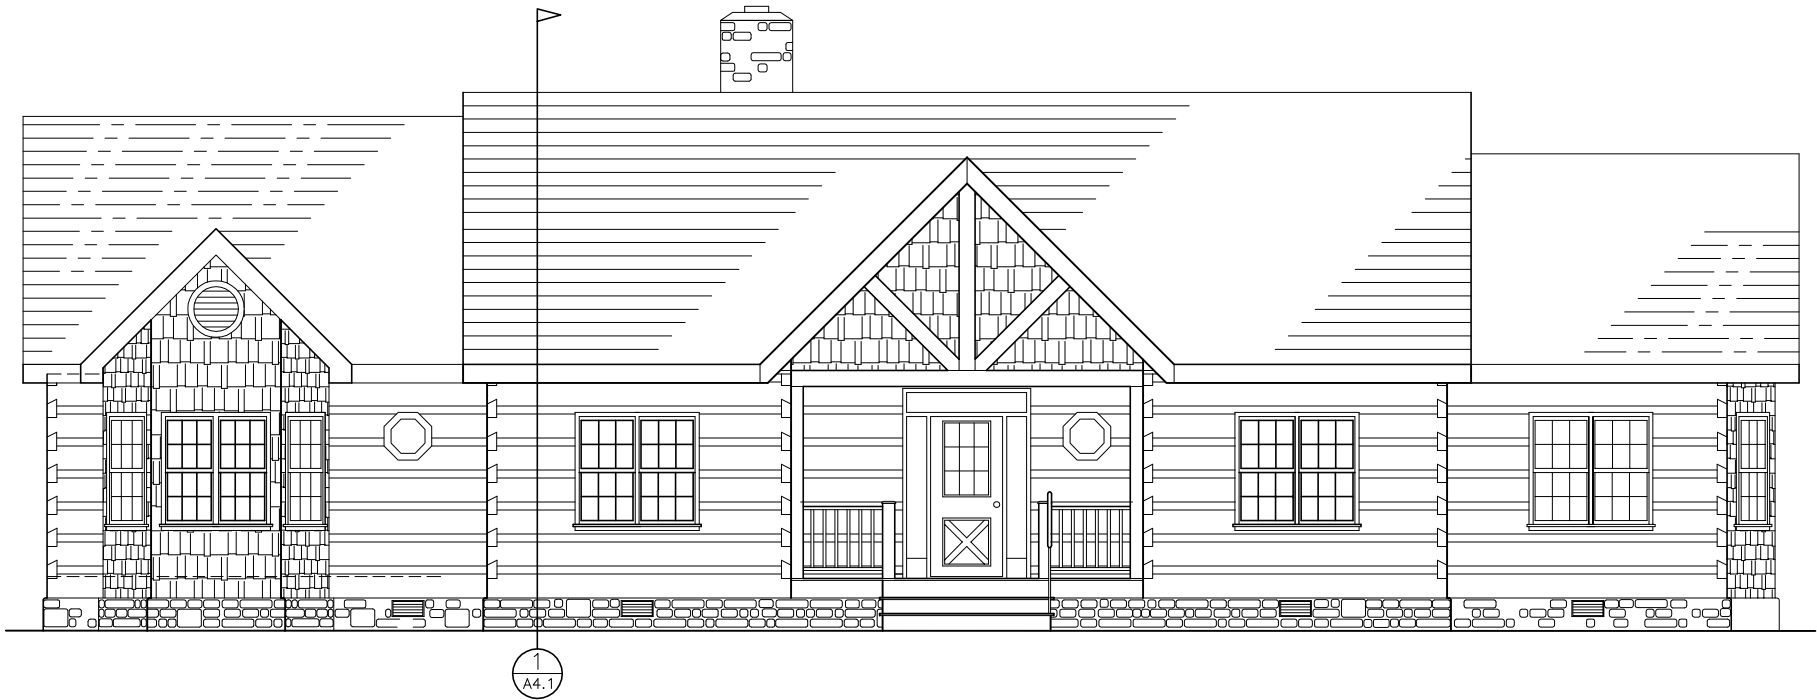


1
A3.1

FRONT ELEVATION

SCALE: 1/8" = 1'-0"

LAKERIDGE

COPYRIGHT 2004: This document has been prepared exclusively for Appalachian Log Homes, Inc. Any reproduction and or reuse of this document without the express written consent of Appalachian Log Homes is prohibited and unlawful.

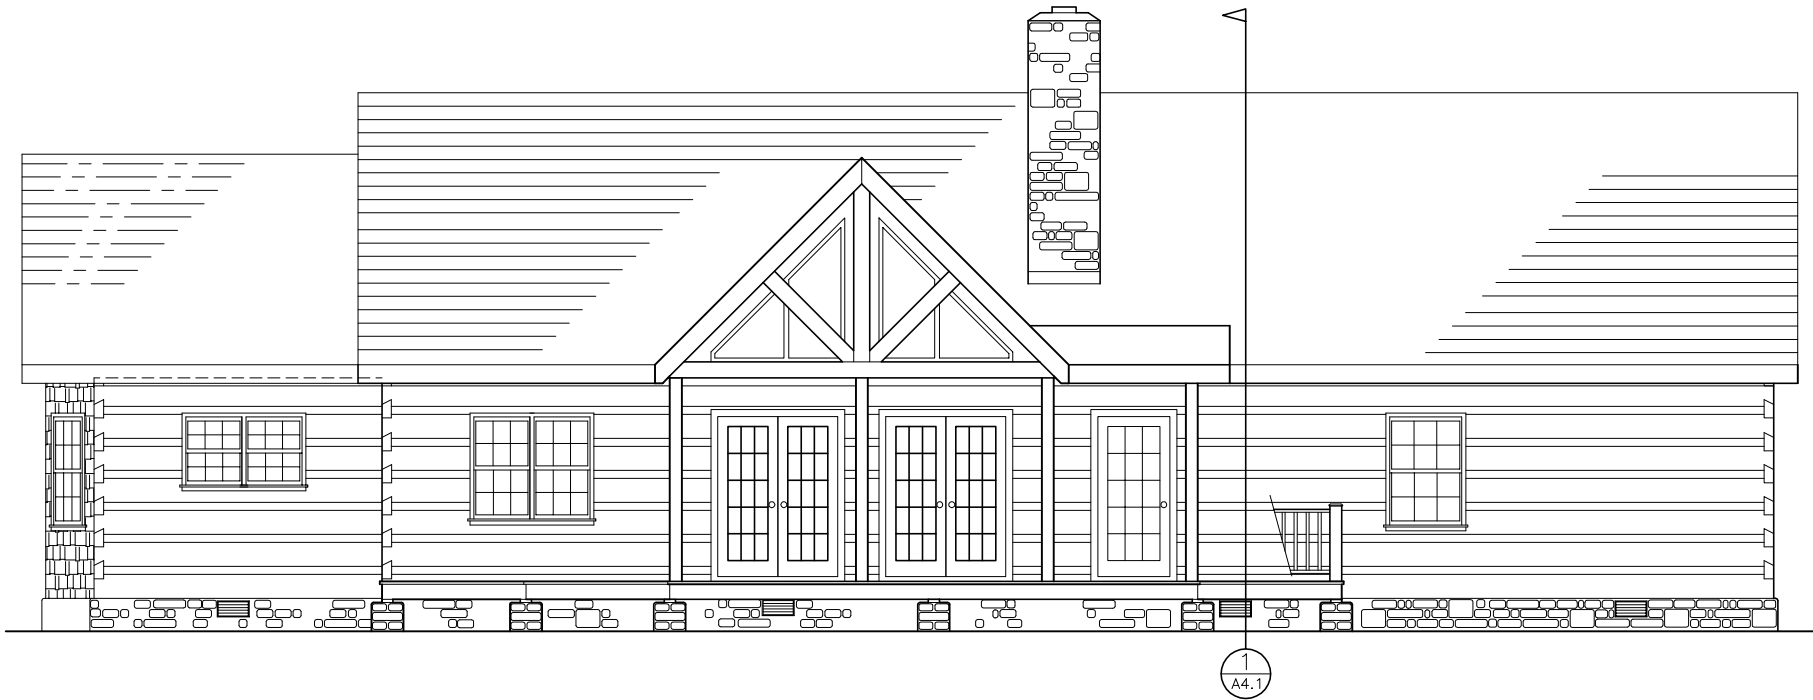


1
A3.2

BACK ELEVATION

SCALE: 1/8" = 1'-0"

LAKERIDGE

COPYRIGHT 2004: This document has been prepared exclusively for Appalachian Log Homes, Inc. Any reproduction and or reuse of this document without the express written consent of Appalachian Log Homes is prohibited and unlawful.

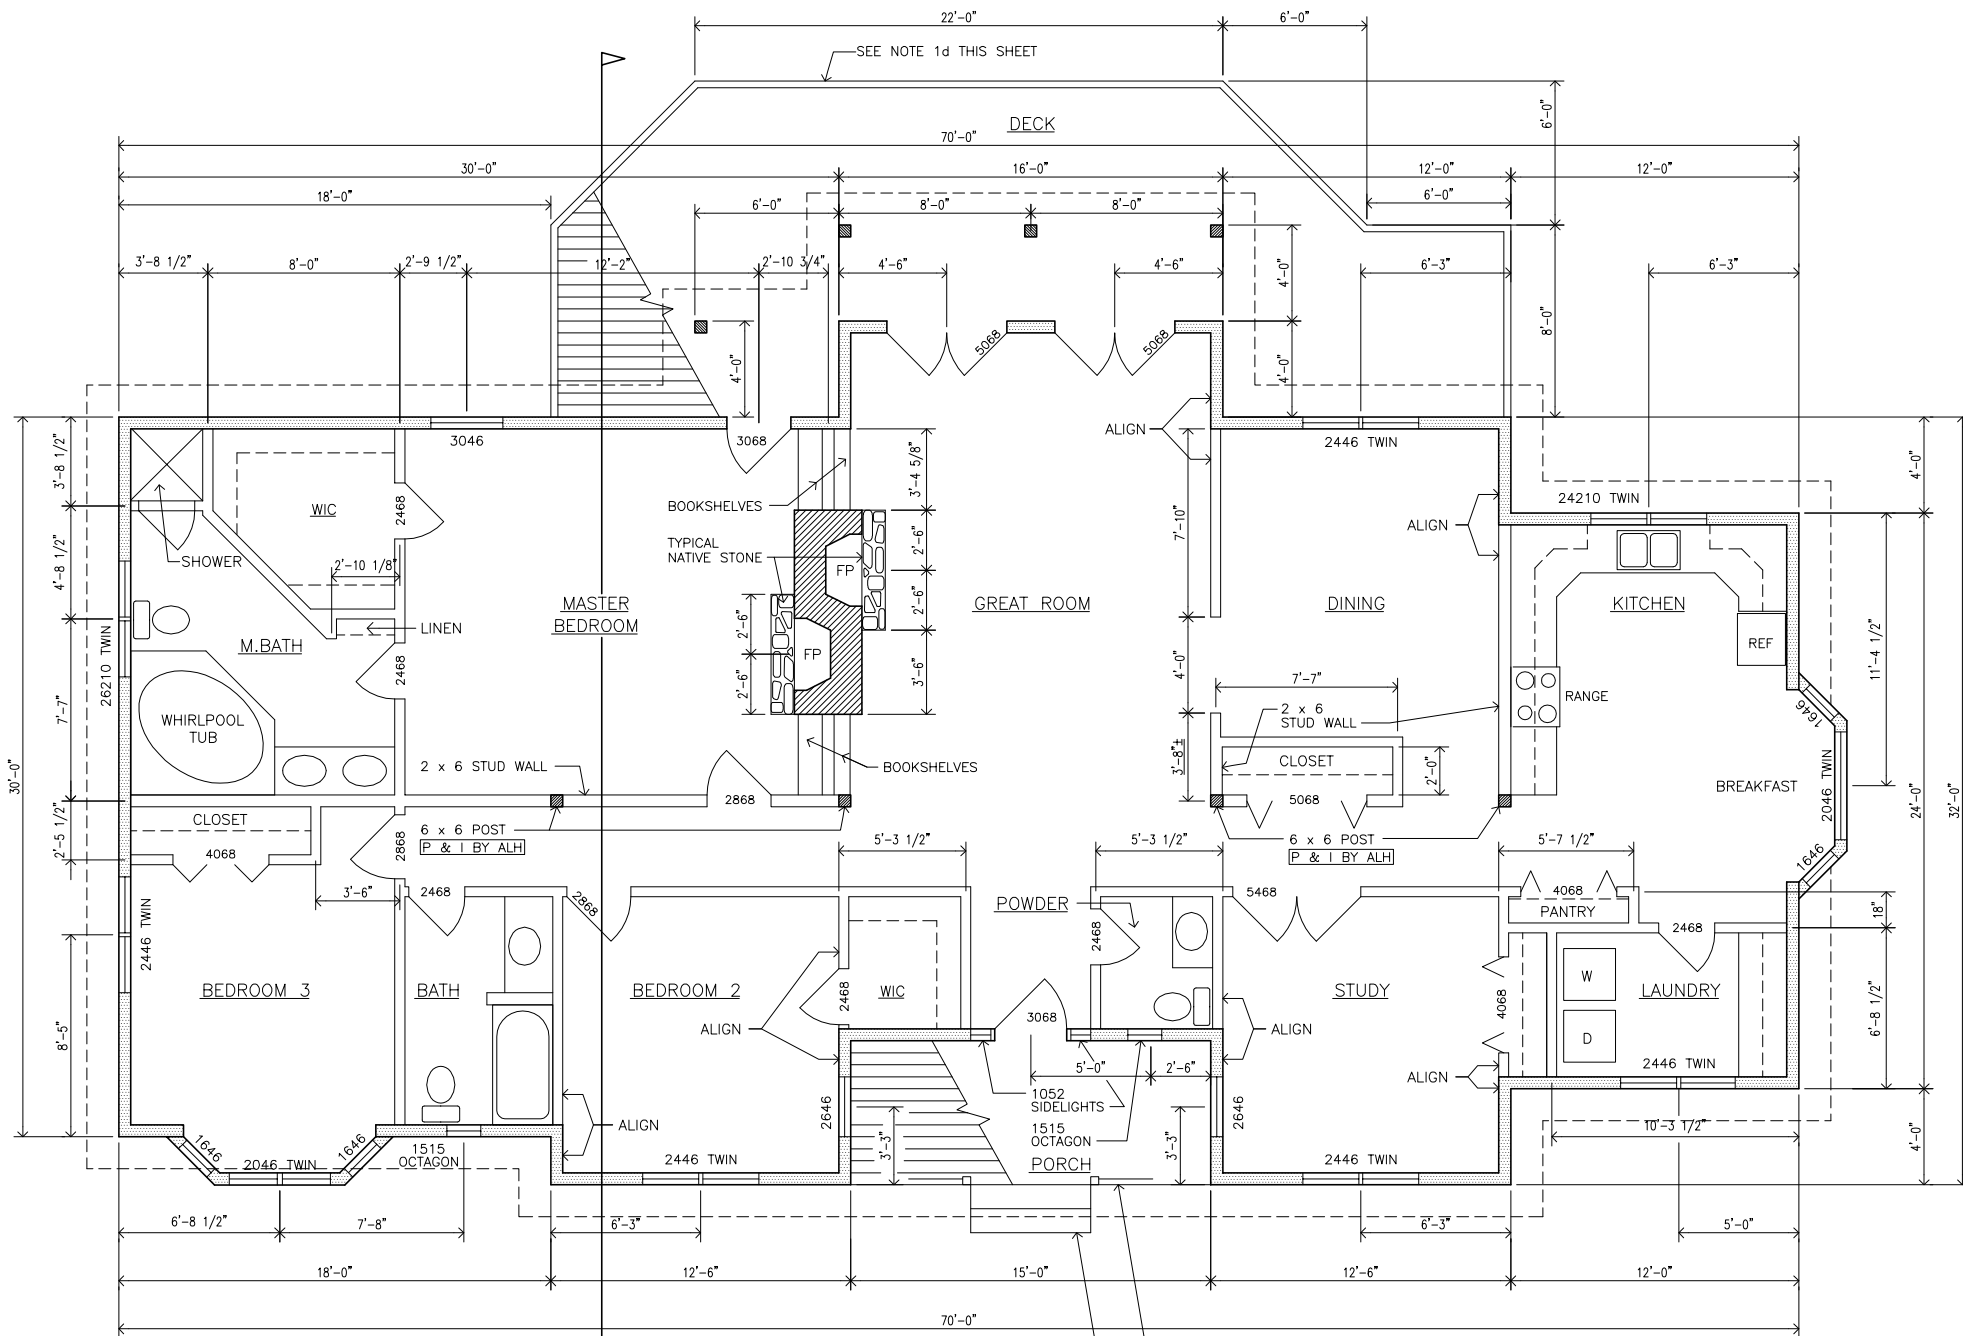

LAKERIDGE

1
A4.1

1
A2.2 FLOOR PLAN

2098 S.F.

SCALE: 1/8" = 1'-0"

COPYRIGHT 2004: This document has been prepared exclusively for Appalachian Log Homes, Inc. Any reproduction and or reuse of this document without the express written consent of Appalachian Log Homes is prohibited and unlawful.

SEE NOTE 1d THIS SHEET
SEE NOTE 1a-c THIS SHEET