


APPALACHIAN
LOG HOMES

Allegheny II



APPALACHIAN
LOG HOMES

Allegheny II

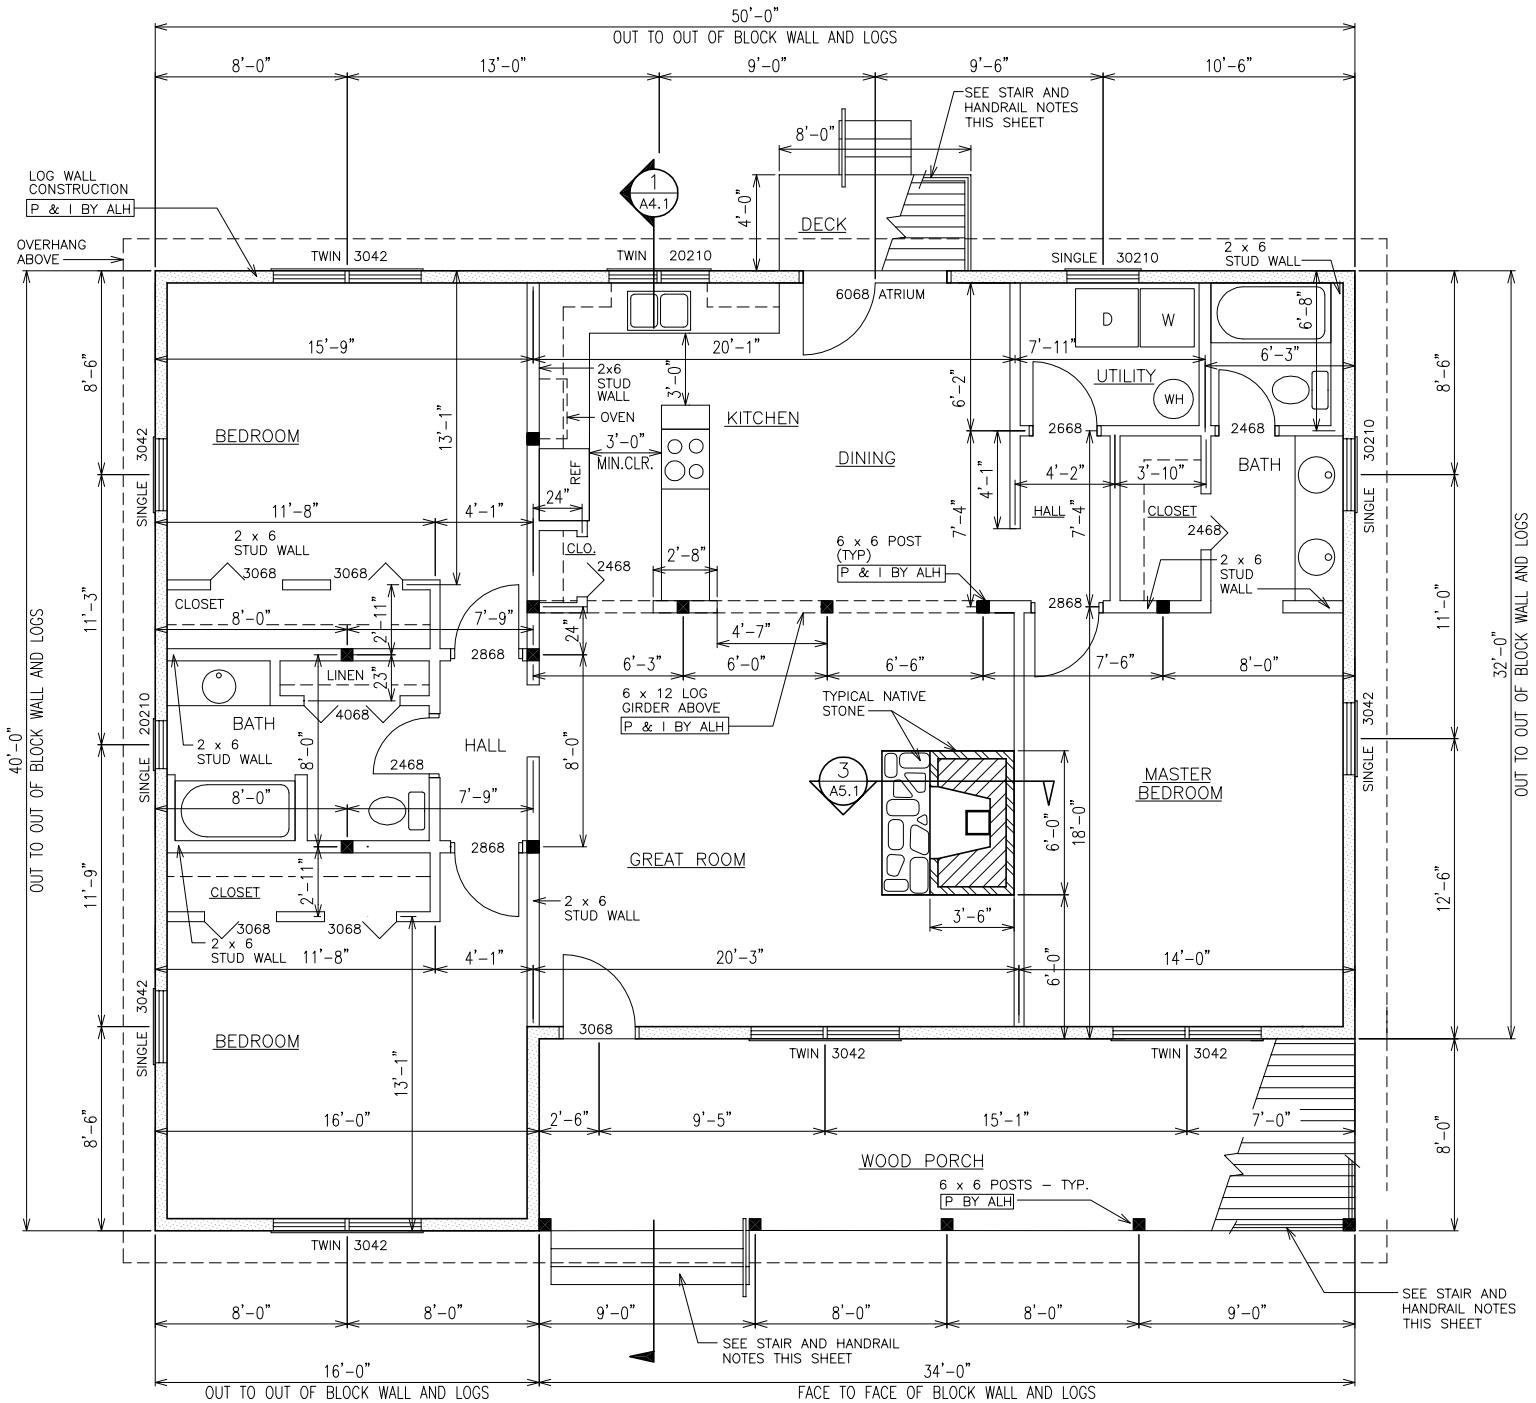

1 FIRST FLOOR PLAN ALLEGHENY 1728 S.F.
 A2.2 SCALE: 1/8" = 1'-0"

COPYRIGHT 2004: This document has been prepared exclusively for Appalachian Log Homes, Inc. Any reproduction and or reuse of this document without the express written consent of Appalachian Log Homes is prohibited and unlawful.