





FAIRFAX 2260 4/2 1/2

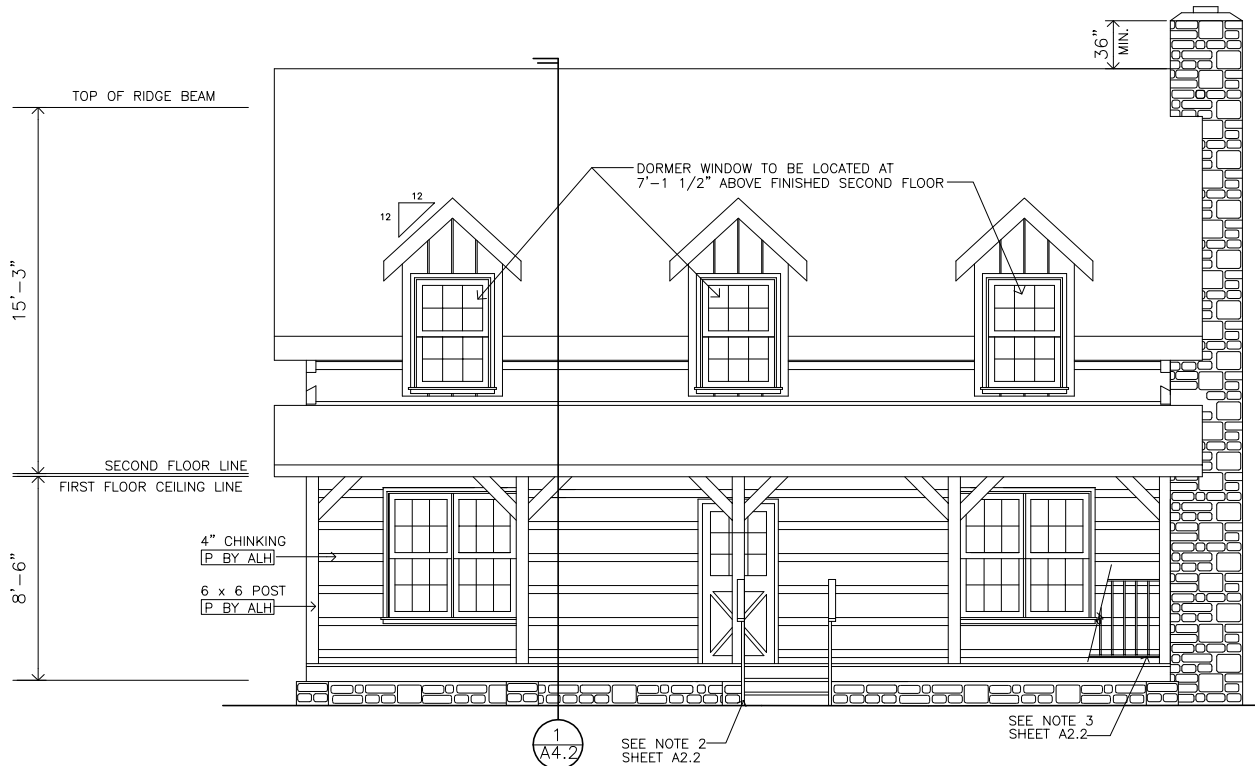

2
A3.1 FRONT ELEVATION
SCALE: 1/8" = 1'-0"


FAIRFAX

COPYRIGHT 2004: This document has been prepared exclusively for Appalachian Log Homes, Inc. Any reproduction and or reuse of this document without the express written consent of Appalachian Log Homes is prohibited and unlawful.

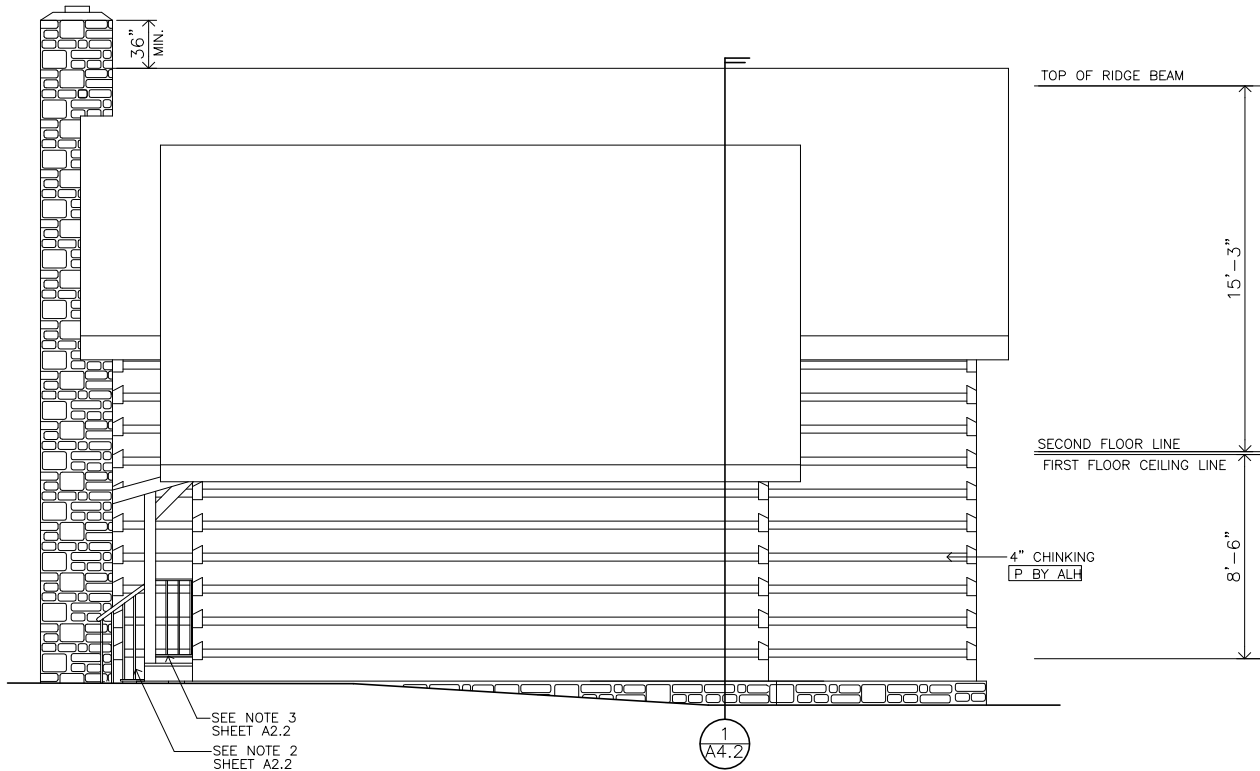


2
A3.2 BACK ELEVATION — FAIRFAX
SCALE: 1/8" = 1'-0"

COPYRIGHT 2004: This document has been prepared exclusively for Appalachian Log Homes, Inc. Any reproduction and or reuse of this document without the express written consent of Appalachian Log Homes is prohibited and unlawful.

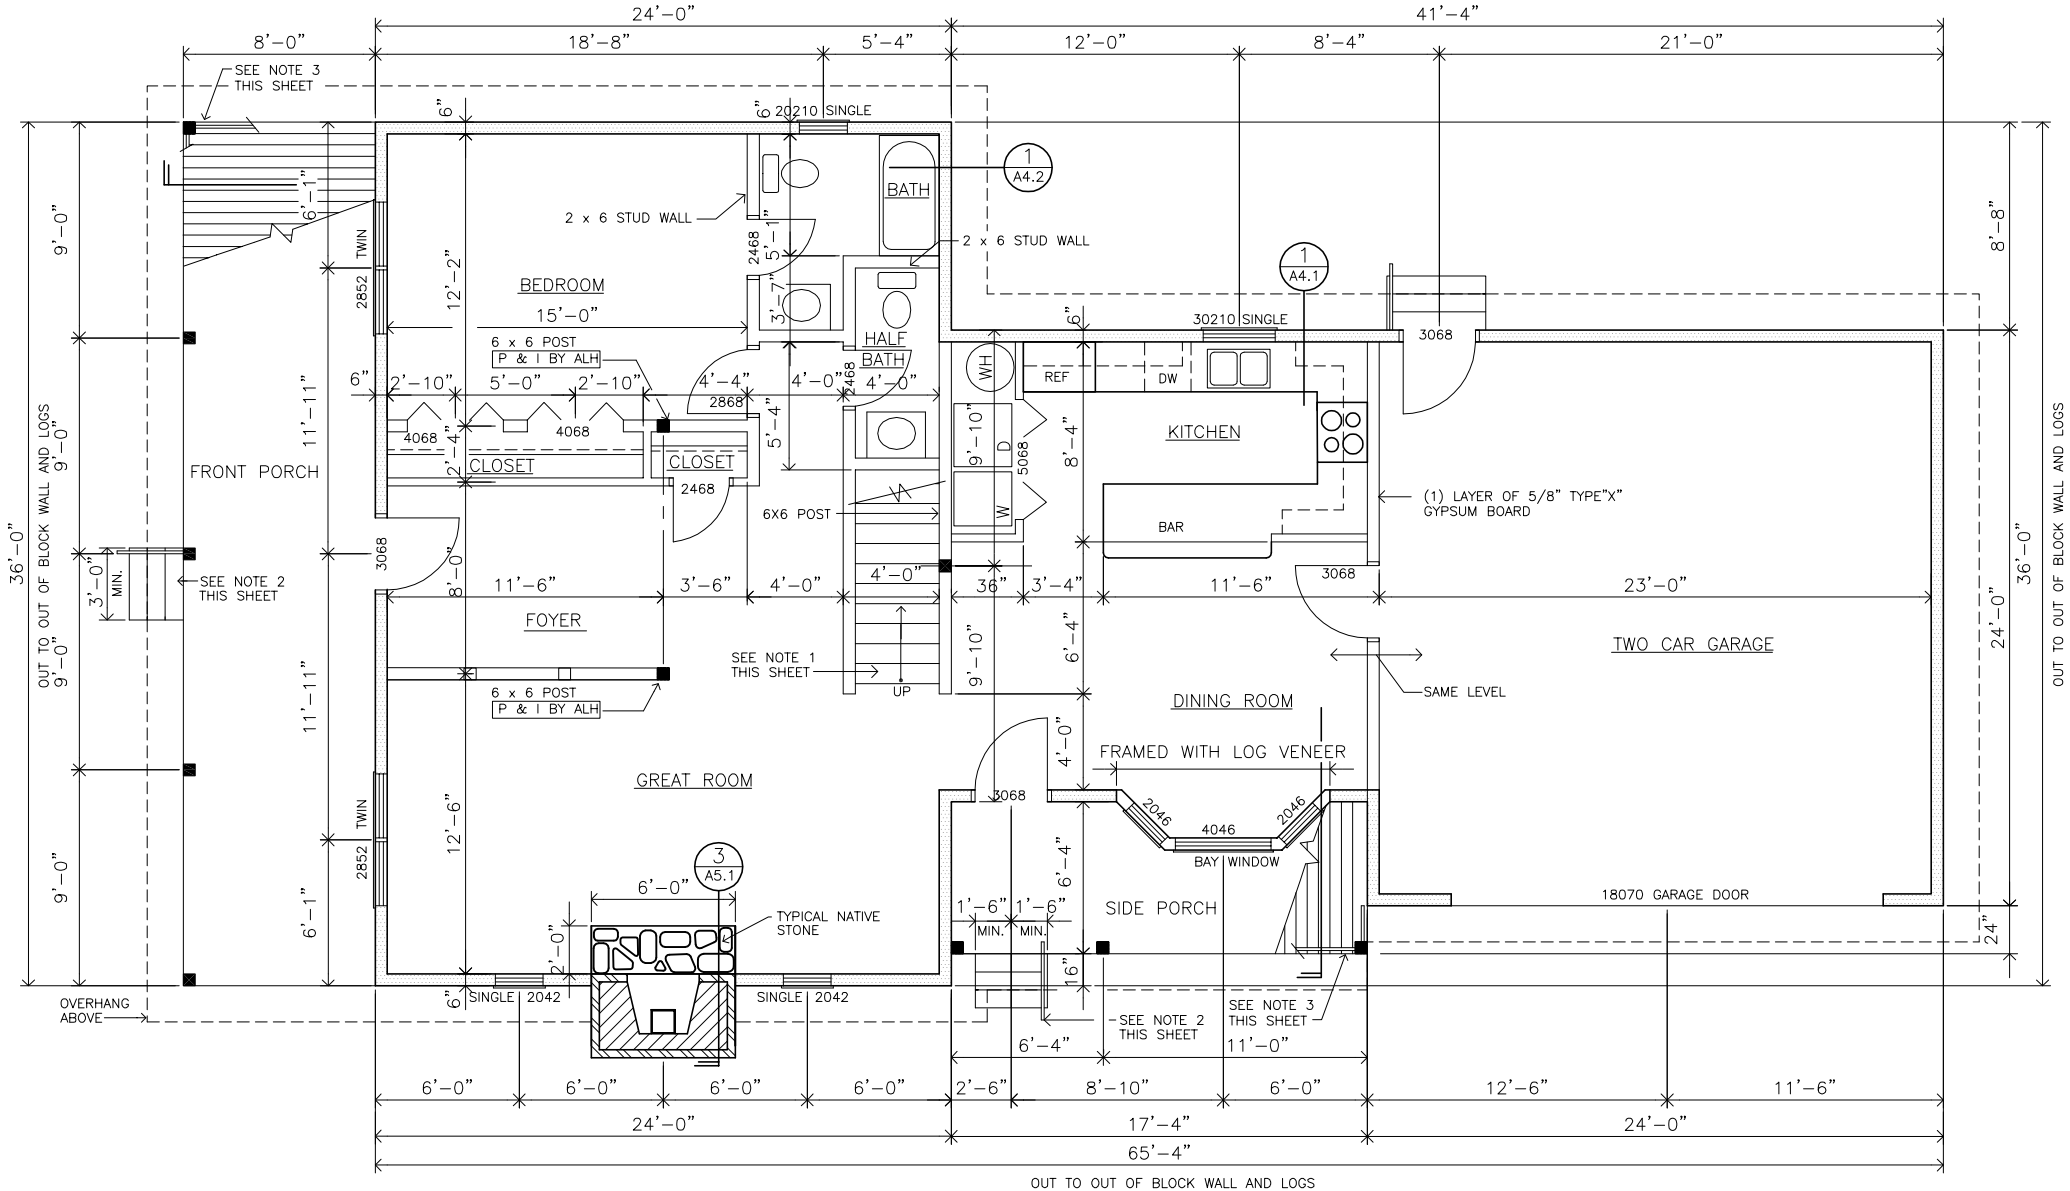

1 FIRST FLOOR PLAN FAIRFAX
 A2.2 SCALE: 1/8" = 1'-0"

COPYRIGHT 2004: This document has been prepared exclusively for Appalachian Log Homes, Inc. Any reproduction and or reuse of this document without the express written consent of Appalachian Log Homes is prohibited and unlawful.

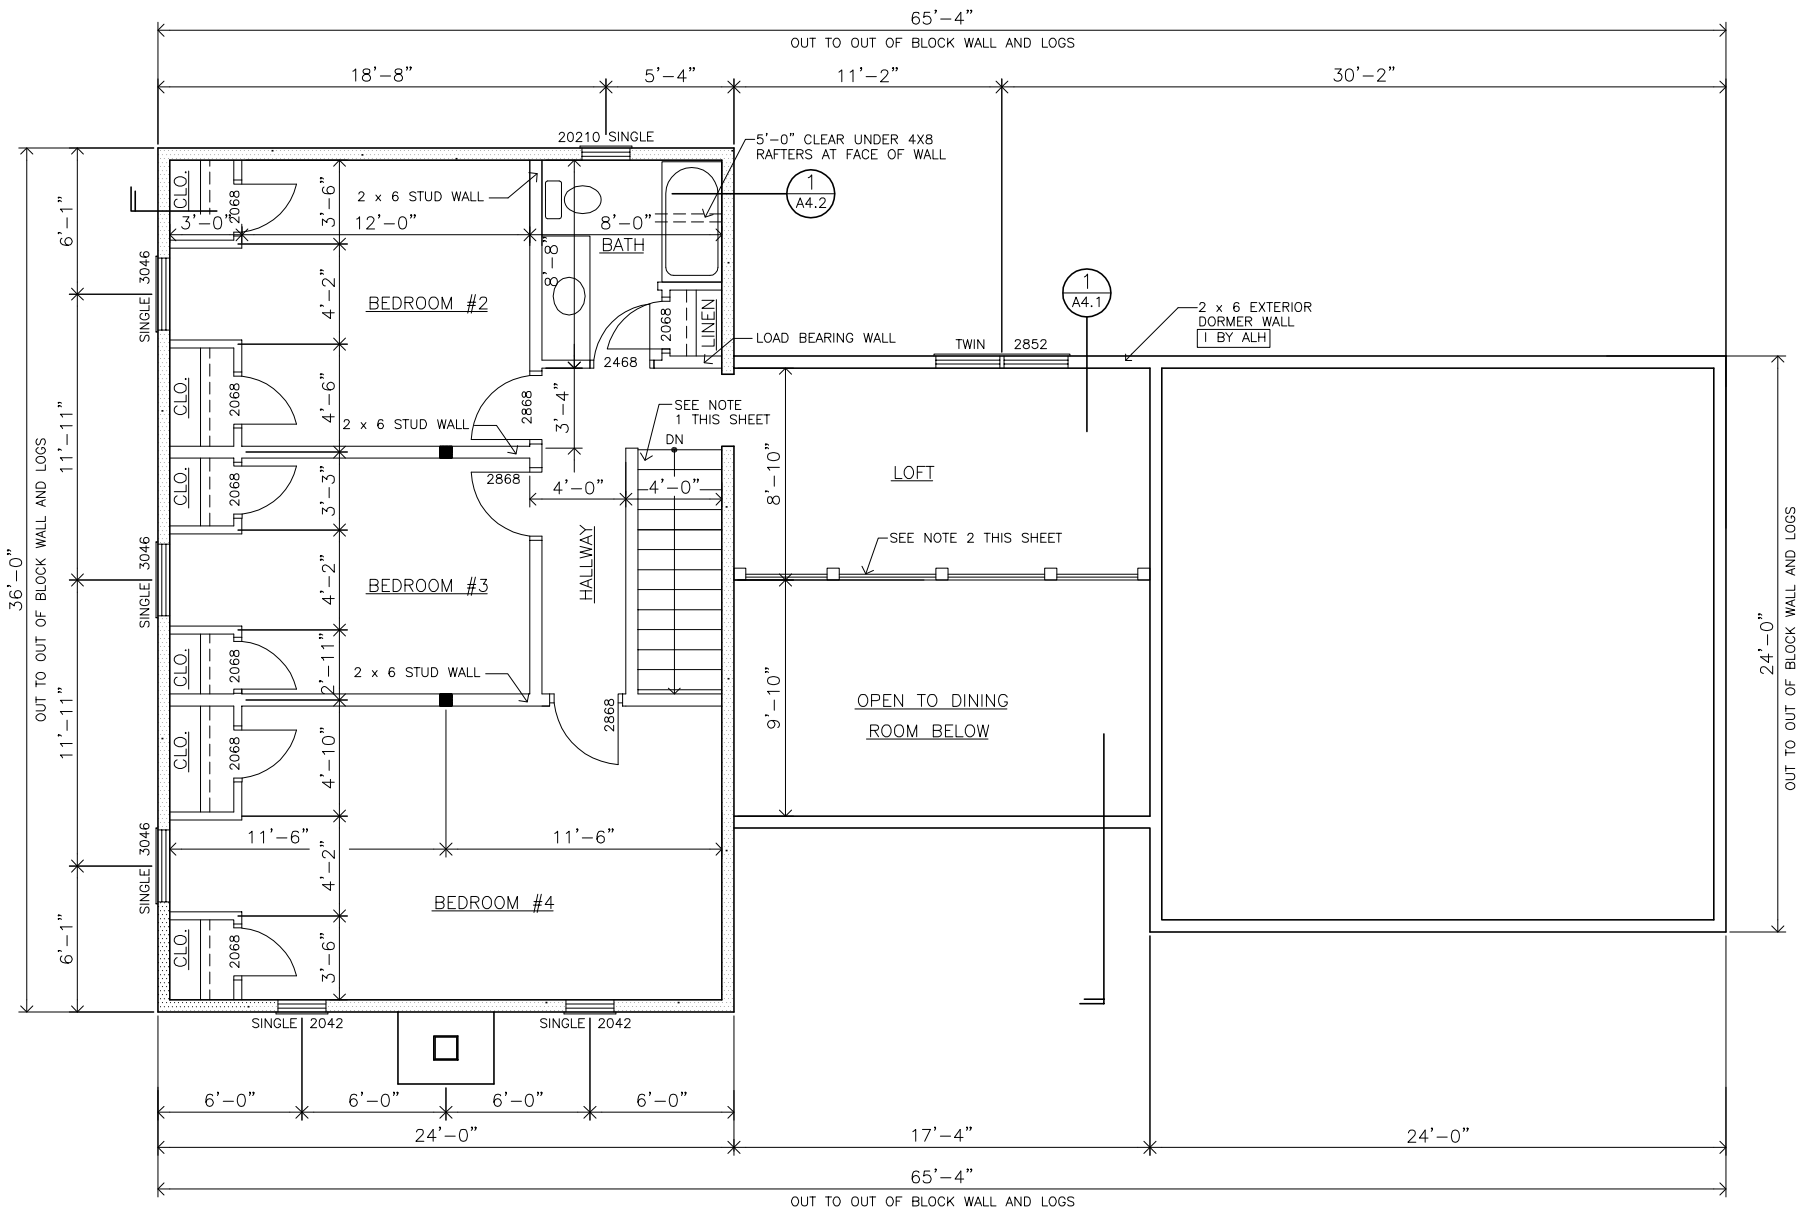

1
A2.4

SECOND FLOOR PLAN

FAIRFAX

SCALE: 1/8" = 1'-0"

COPYRIGHT 2004: This document has been prepared exclusively for Appalachian Log Homes, Inc. Any reproduction and or reuse of this document without the express written consent of Appalachian Log Homes is prohibited and unlawful.